
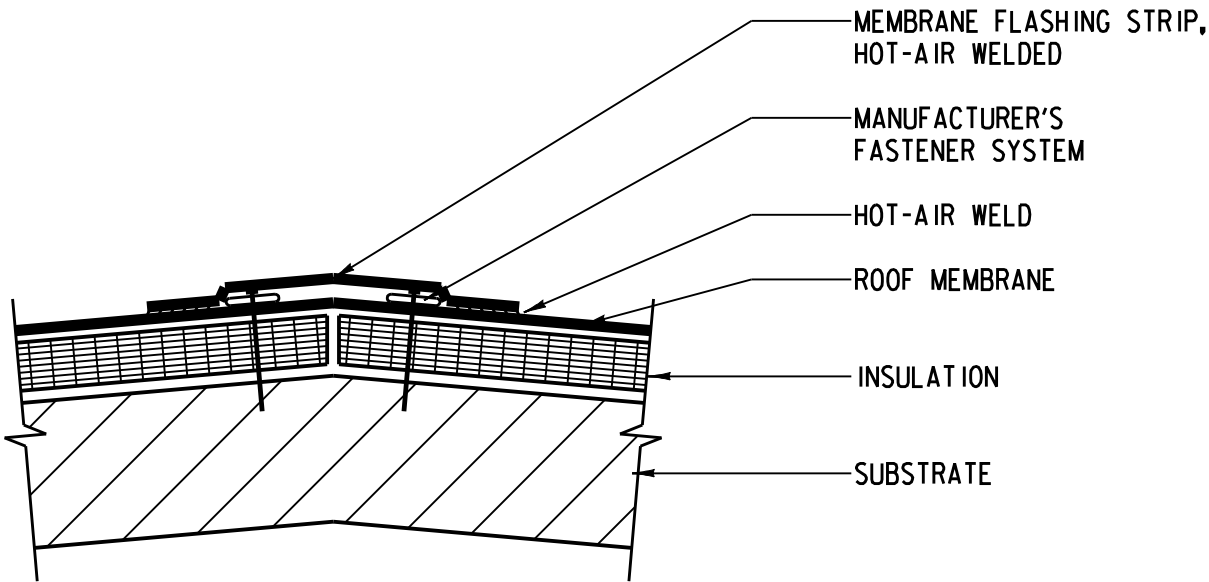


REV:	
PREPARED BY:	
CHECKED BY:	
DATE:	
REV:	
PREPARED BY:	
CHECKED BY:	
DATE:	
REV:	1
PREPARED BY:	PES
CHECKED BY:	MJB
DATE:	3/07

SANDIA NATIONAL LABORATORIES  
FACILITIES ENGINEERING

DRAWING NO.:	AE5016
SCALE:	1 1/2"=1'-0"
ARCH ROOF STD. DISCIPLINE	

PEAK / RIDGE DETAIL

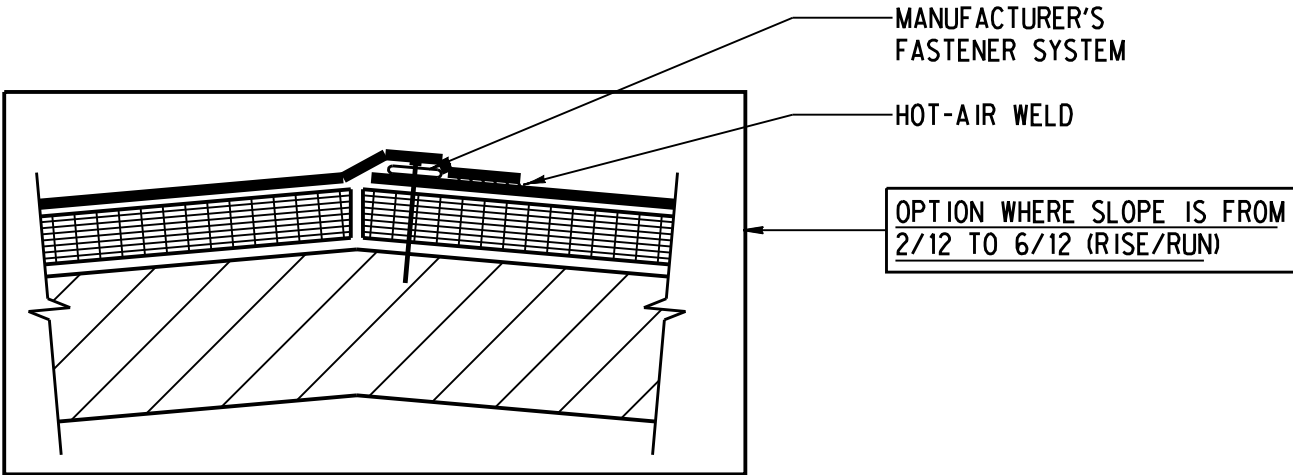

NOTE:

- 1. WOOD NAILERS TO MATCH HEIGHT OF INSULATION MAY BE REQUIRED AT PEAK IF INSULATION THICKNESS EXCEEDS 2" (CONSULT MANUFACTURER'S TECHNICAL DEPT.).

Property of Sandia National Laboratories Facilities Management and Operation Center (FMOC).  
No duplication or alteration allowed without the expressed permission and authorization of FMOC.